


a. WALL Application

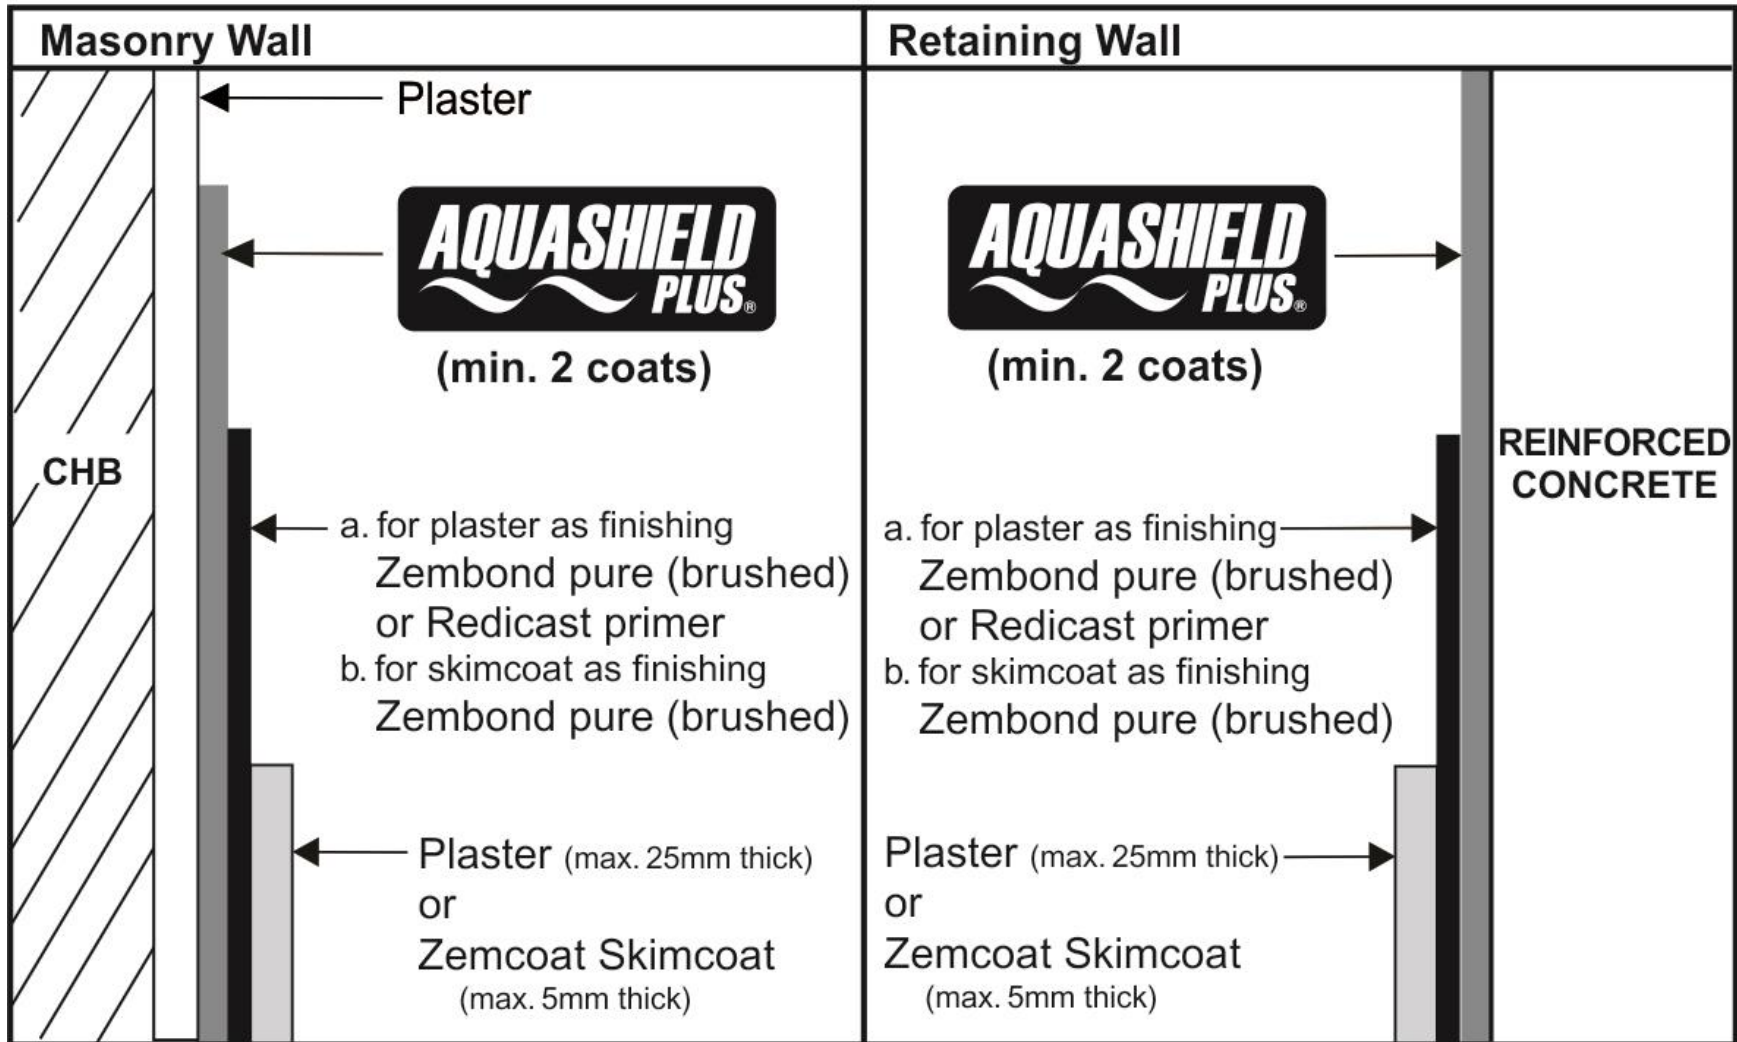

b. ROOFDECK or FLOOR SLAB Application

